


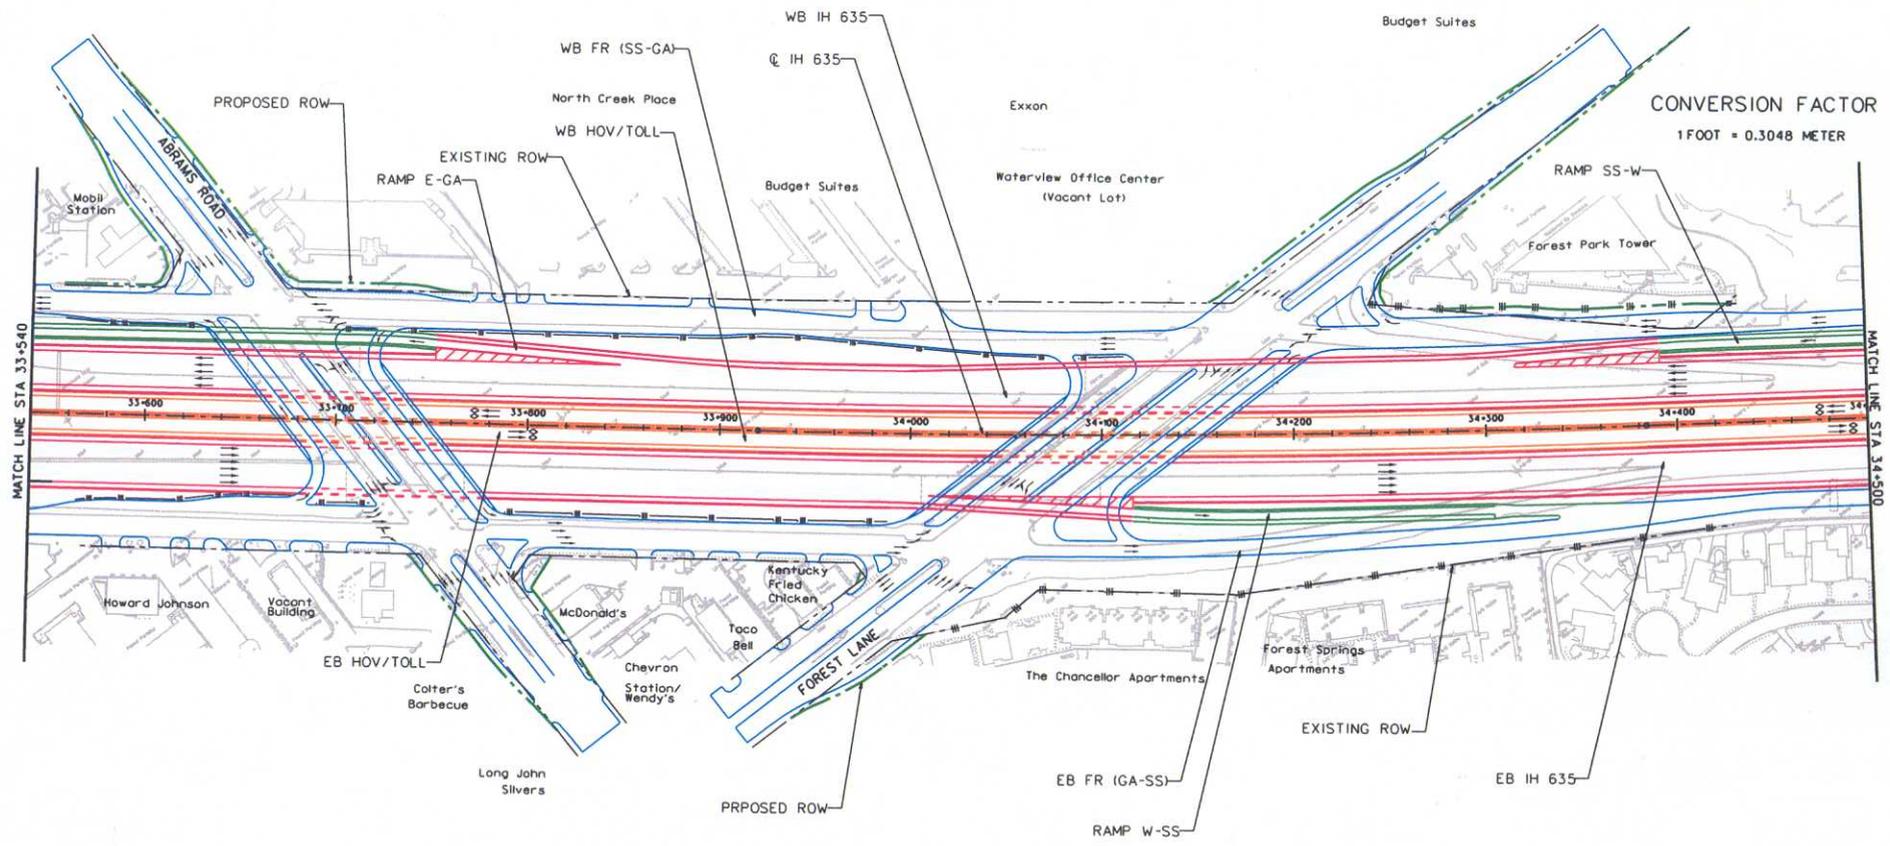

CONVERSION FACTOR
1 FOOT = 0.3048 METER



LEGEND

- PROPOSED MAIN LANE —
- PROPOSED HOV LANE —
- PROPOSED FRONTAGE ROAD —
- PROPOSED RAMP —
- PROPOSED DIRECT CONNECTOR —
- EXISTING —
- EXISTING ROW - - -
- PROPOSED ROW - - -

	LBJ Corridor Transportation Study
IH 635 PRELIMINARY PLAN VIEW	
STA 33+540 TO STA 34+500	
DATE: MAY 2002	
SHEET 3 OF 27	

06-SEP-2002

I:\T2_g\N\metlsc\east\road\EA\lsp\lsp103.dgn